


norstone

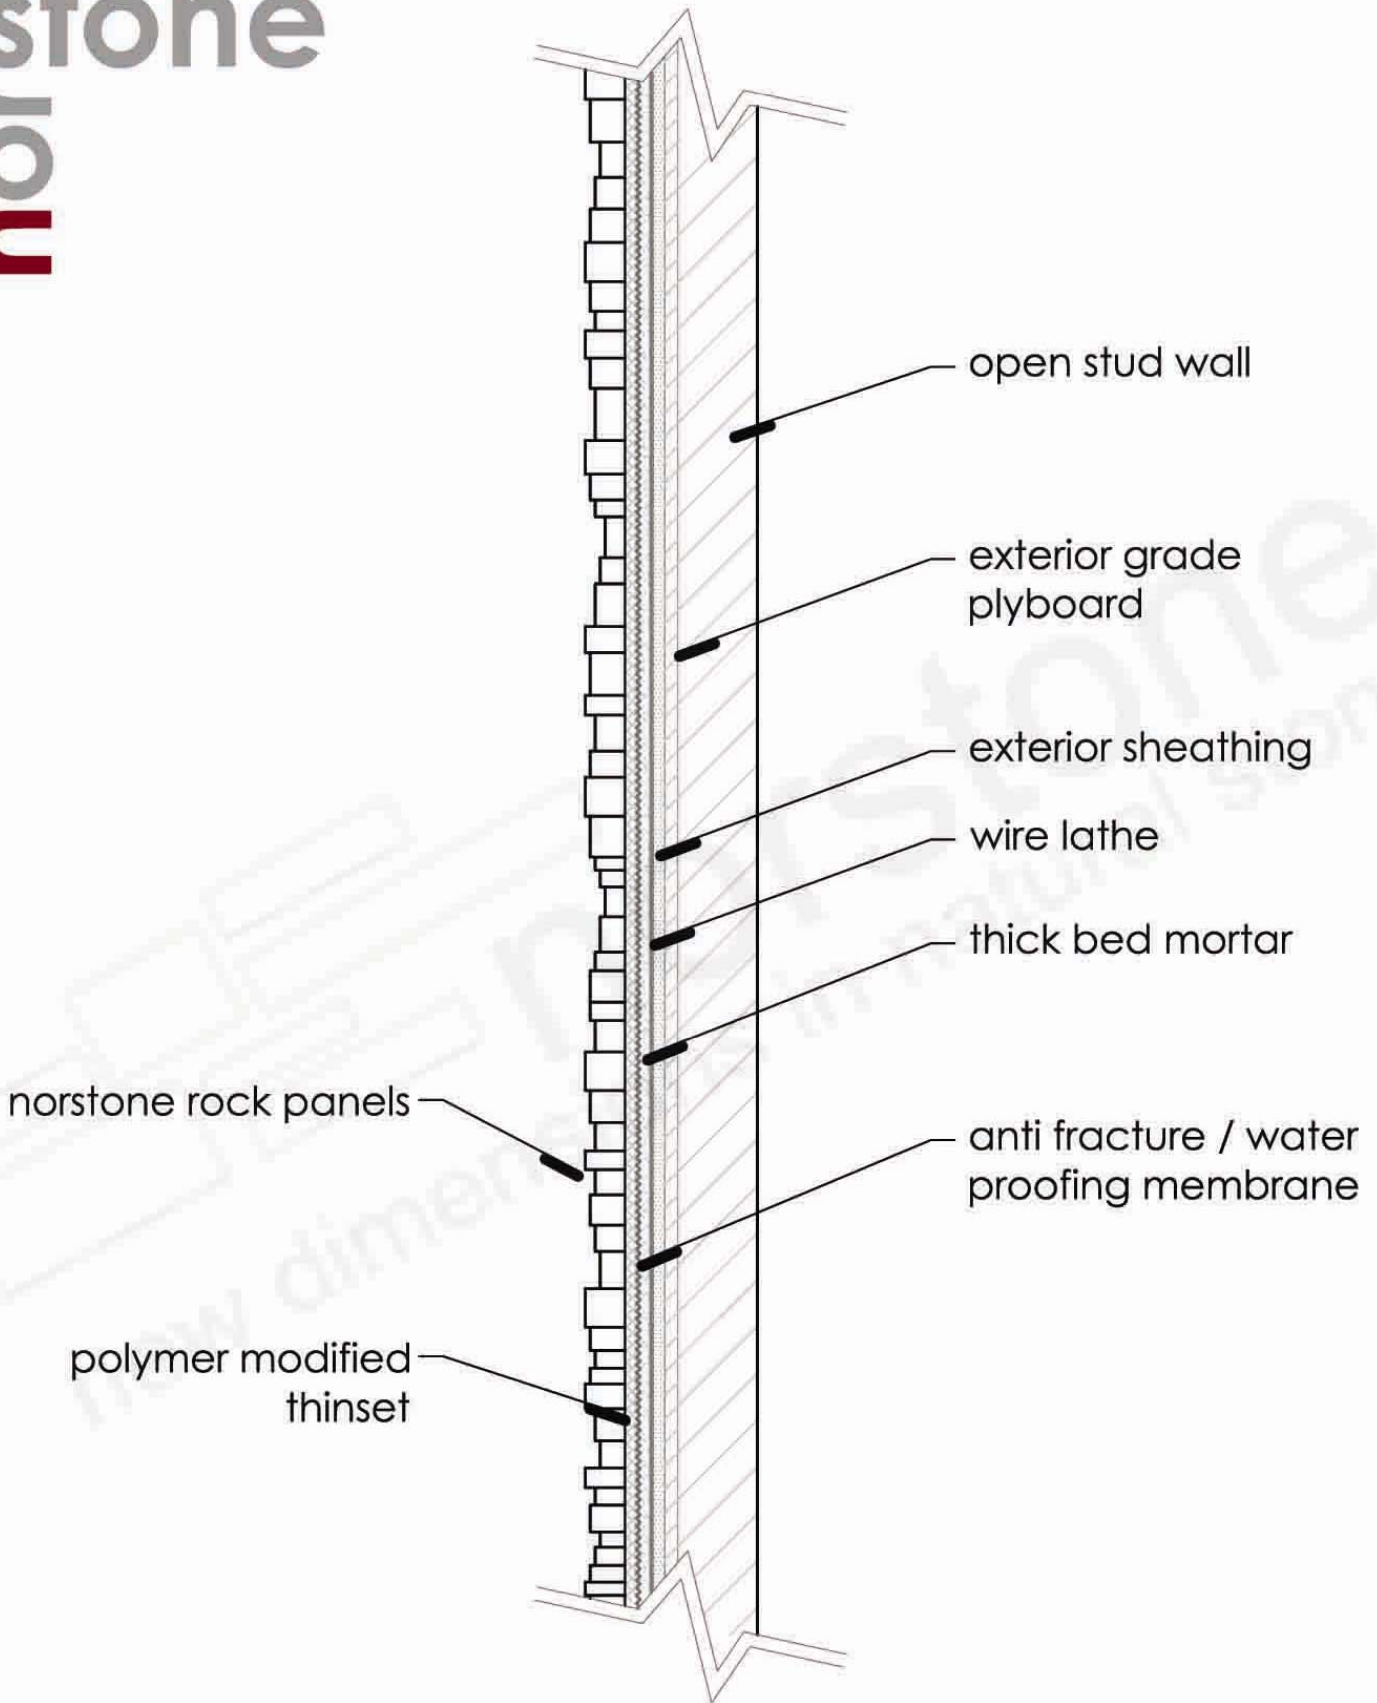

rock panel detail - open stud wall - exterior #2

n.f.s.